
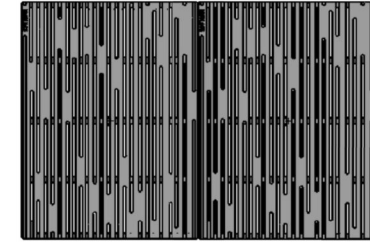


TOP
Scale 1:4

23.8125"

17.8125"

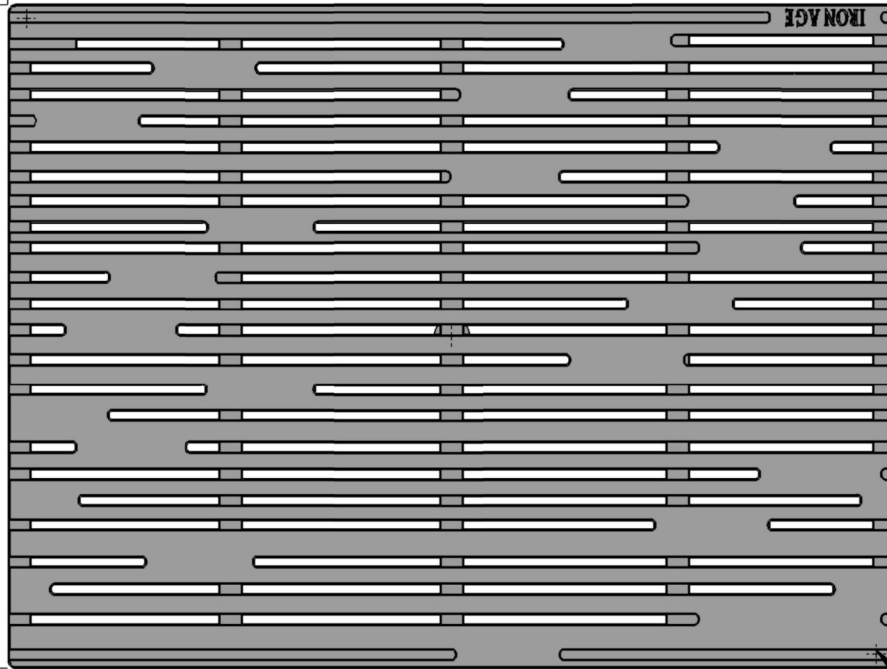

2 Grates
Arrayed
Scale 1:15

END
Scale 1:5



BACK
Scale 1:10

EDGE
Scale 1:5



(2x) drill point on back
to locate bolt dn holes

1.5"



IRON AGE 2104 SW 152nd St #4 TEL 206.276.0925
DESIGNS Burien, WA 98166 FAX 206.257.0318
www.ironagedesigns.com

Rain 18"x24" Heel-Proof Trench Grate

JOB NO.

Drawn by: JH

DWG. NO. 01-Rai.E.18x24_Eya

Date: 5/11/16

Scale: Not to Scale

NOTES:

1. Material: cast ductile iron
2. Finish: Natural
3. Edge thickness: 1 1/2"
4. Fits frame by: Iron Age & Type 1 Catch Basin
5. Heelproof; No openings greater than 1/4"
6. Weight approx. 45.6lbs
7. Due to casting inconsistencies all dimensions are nominal

© 2016 Iron Age Designs

Registration Number:
VA 2-112-780