


3 GRATES ARRAYED



TOP

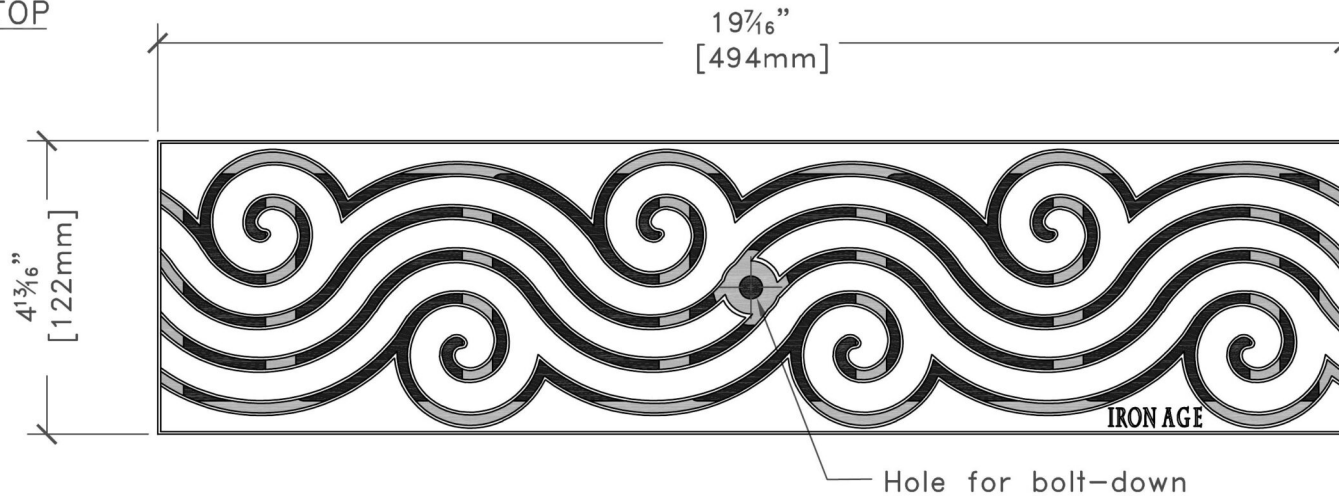

IRON AGE
DESIGNS

2104 SW 152nd st #4 TEL 206.276.0925
Burien, WA 98166 FAX 206.257.0318
www.ironagedesigns.com

Argo 5"x20" Heel Proof Trench Grate drawn by: ...
scale: NTS
drawing no. ARG.A.05x20 date: 04/15/07

NOTES:

1. Material: cast iron
2. Natural finish
3. Total thickness: $\frac{13}{16}$ "
4. Free Drain Area: Approx. 13%
5. Fits drains manufactured by:
ABT® PolyDrain®
ACO™ KlassikDrain- K100/ K100S
MEADRAIN® 1000 Series
5. No openings greater than $\frac{1}{4}$ "
6. Due to casting inconsistencies all dimensions are nominal.

© 2007 Iron Age Designs

Registration Number:
VA 2-007-074