



3 GRATES ARRAYED

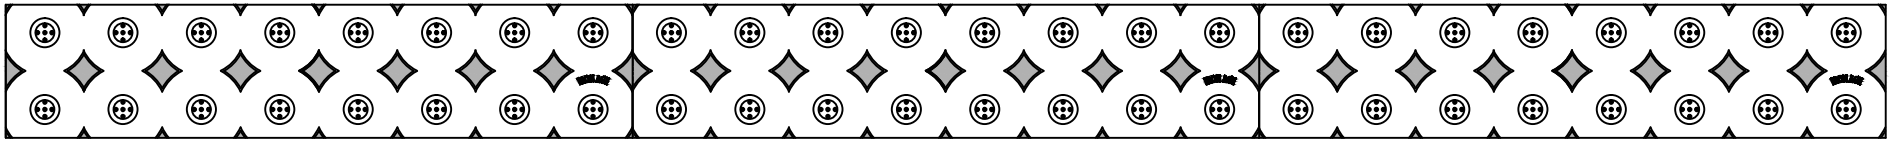

TOP

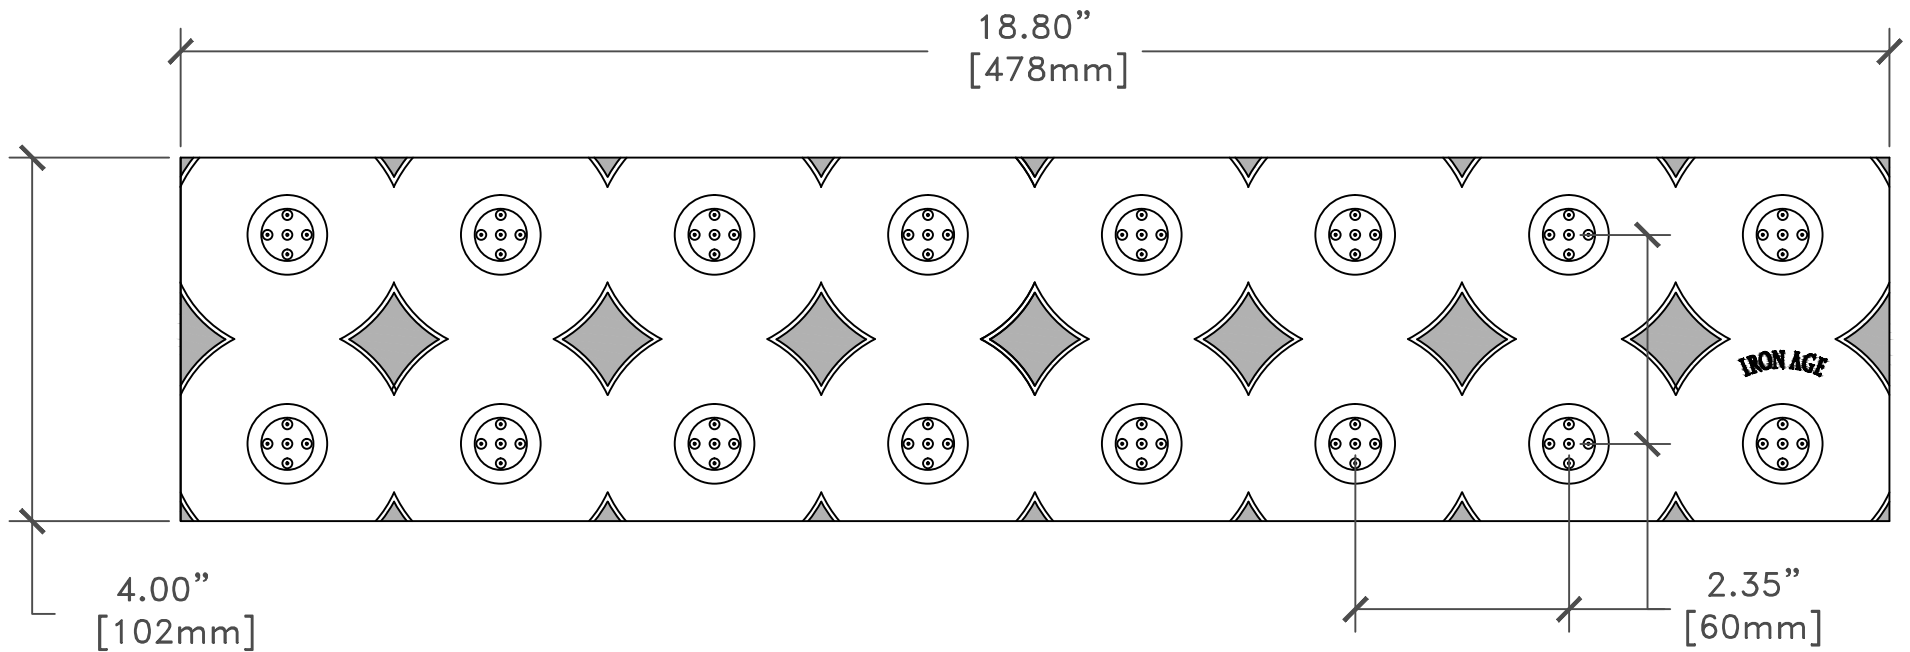

NOTES:

1. Material: cast iron
2. Finish: Natural
3. Total thickness: $\frac{3}{8}$ "
4. Conceptual drawing only

 **IRON AGE**
DESIGNS 2104 SW 152nd #4 TEL 206.276.0925
Burien, WA 98166 FAX 206.257.0318
www.ironagedesigns.com

Interlaken 4"x19" Detectable
Warning Plate
drawing no. INT.I.DOME 4x20

drawn by: JH
scale: NTS
date: 10/03/11

© 2011 Iron Age Designs